


**SIDE WALKS**  
**(Typical)**

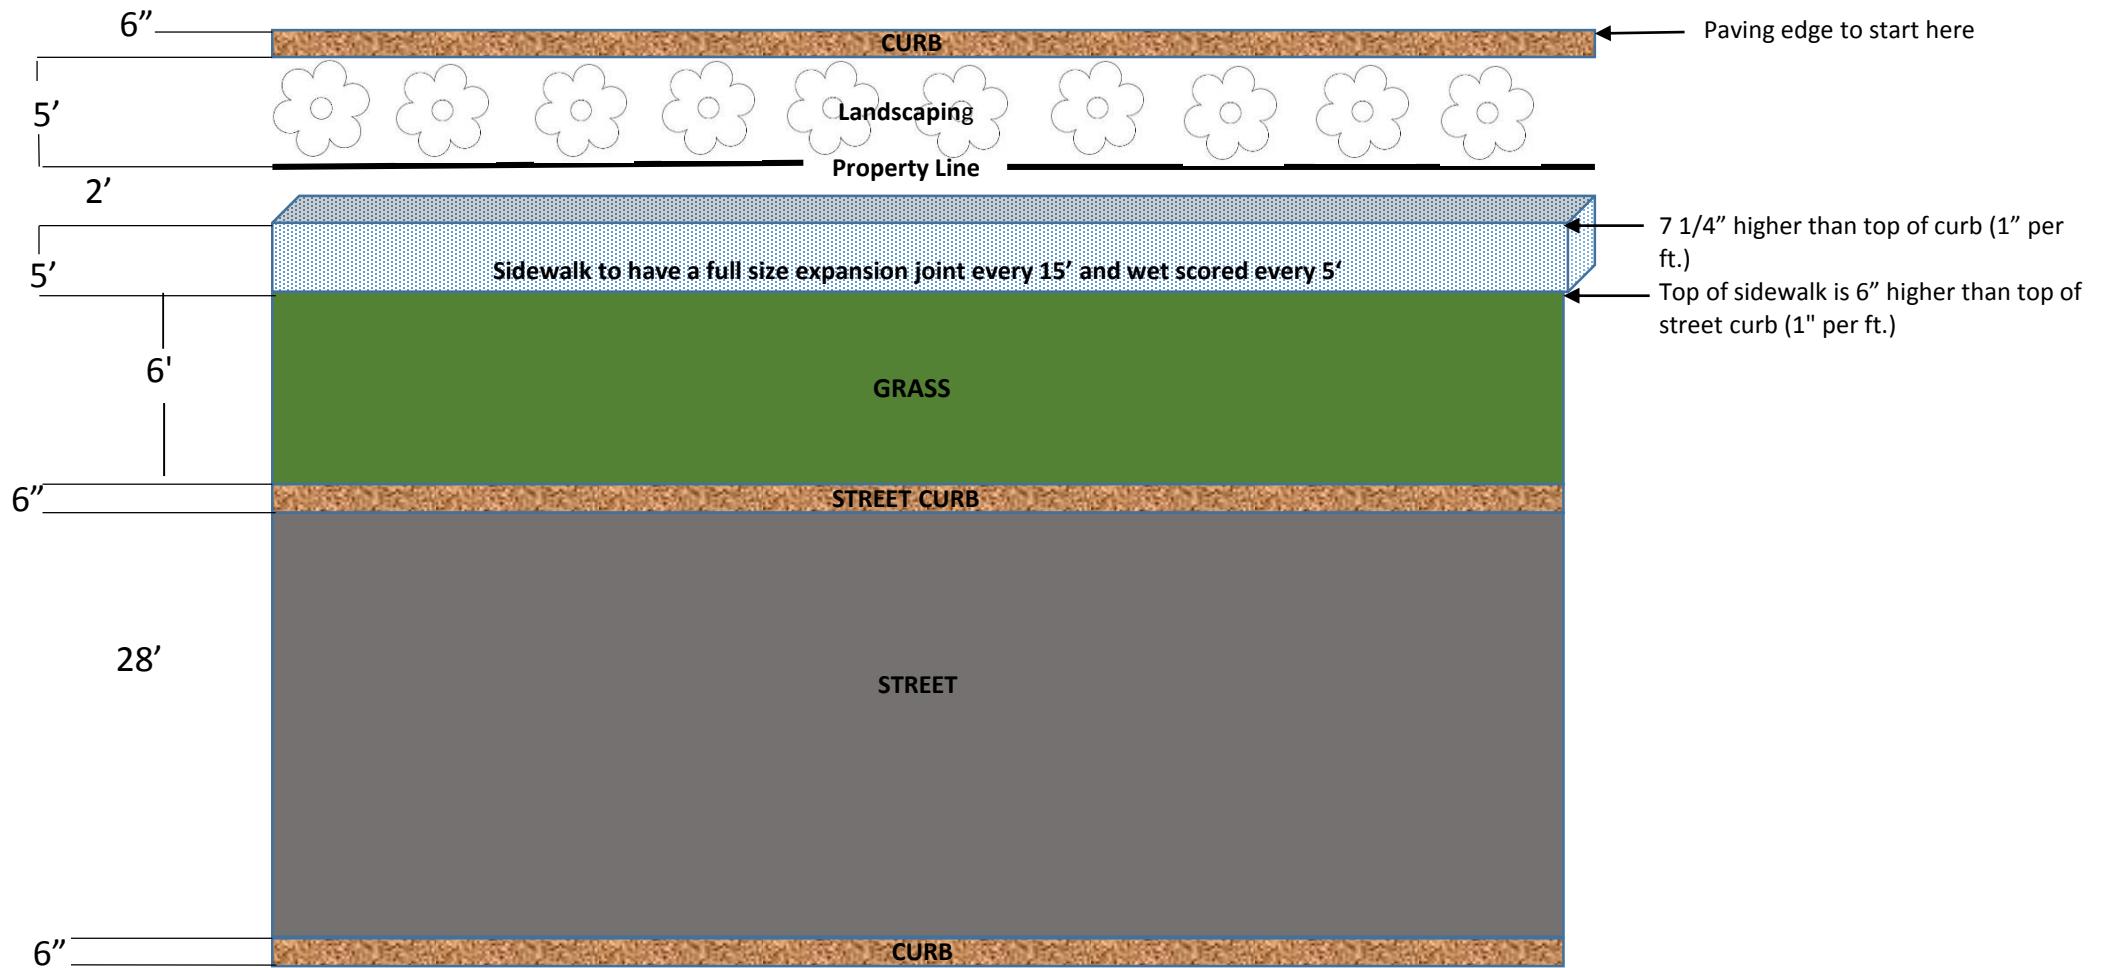

## RESIDENTIAL/COMMERCIAL DRIVEWAY LAYOUT

